

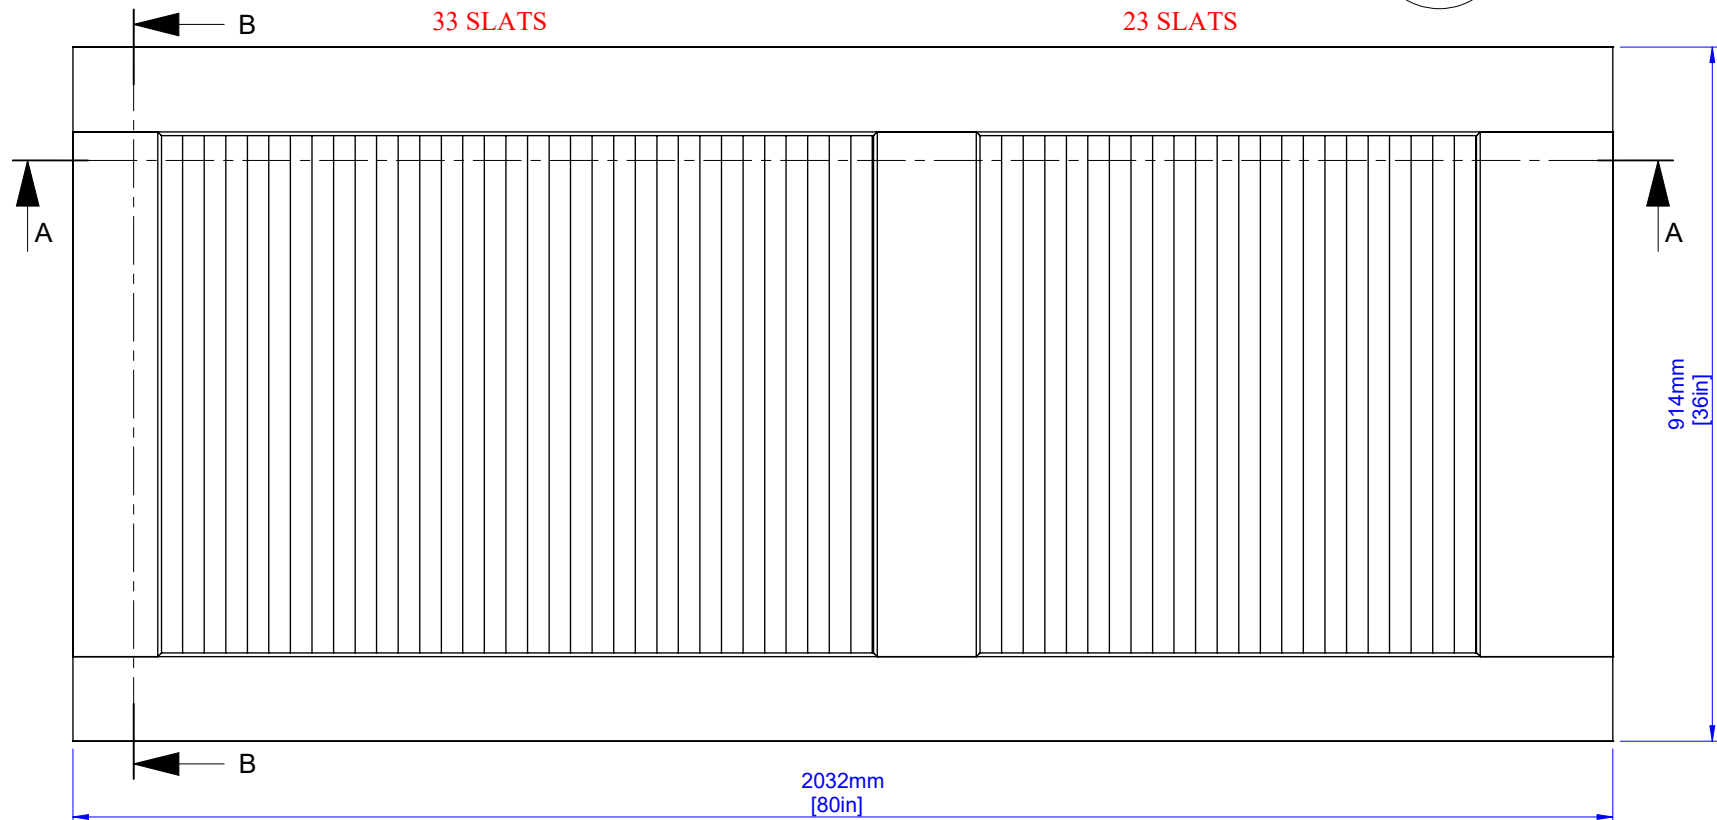


Overall Door front area.....: 1.857m<sup>2</sup> (19.991ft<sup>2</sup>)  
 Free Ventilation area in square meters.....: 0.141m<sup>2</sup> (1.515ft<sup>2</sup>)  
 Free Ventilation area in relation to door size.: 7.577%  
 Obstructed area in relation to door size.....: 92.423%

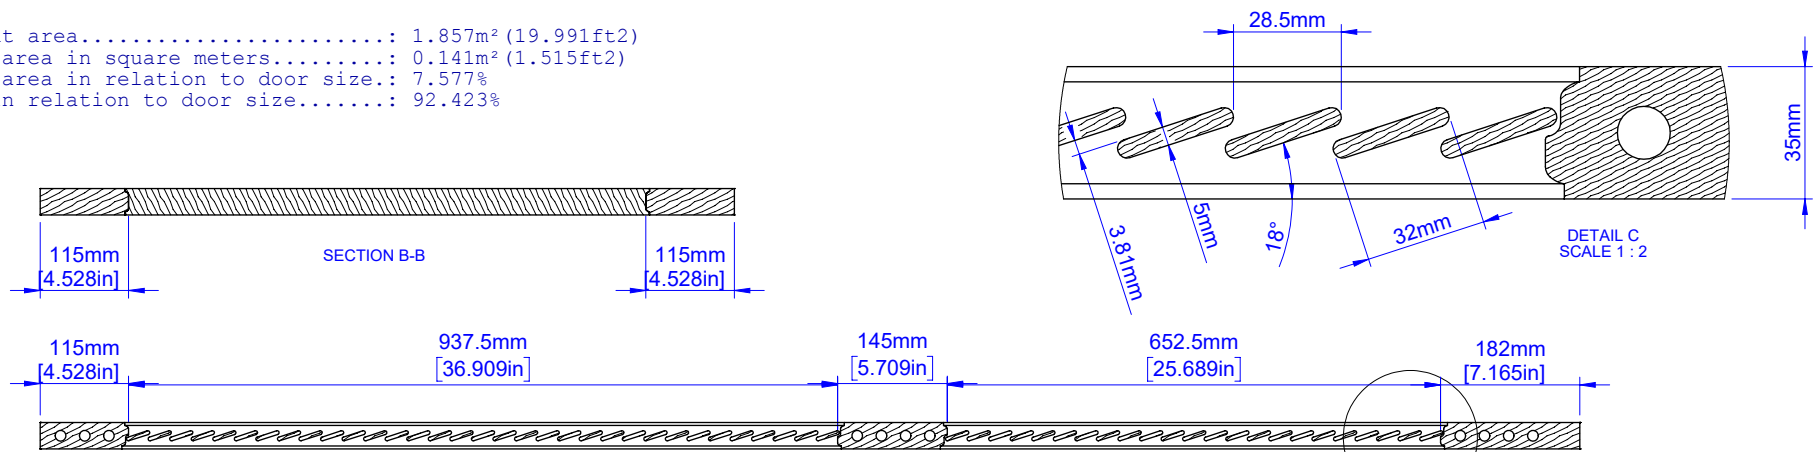

CLASSIC LOUVER 35mm (1 3/8") Louver/Louver Standard Ovolo Sticking 5mm Slats (28,5mm Pitch) Open

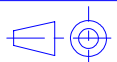

Last Update: 29/06/17

Drawing Scale: 1:10

FSC Wood Statistic

0.032438m<sup>3</sup>

Size in Inch Decimals:

1.38 x 36 x 80

Size in Milimeter:

35 x 914 x 2032

Drawing Code:

A000884

