




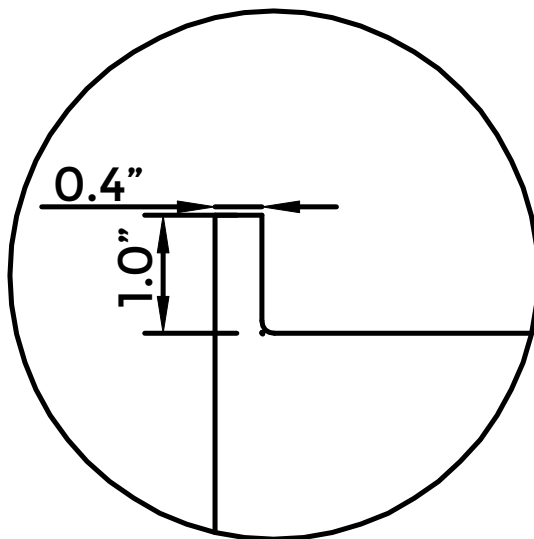

INTEGRATED TILING FLANGE

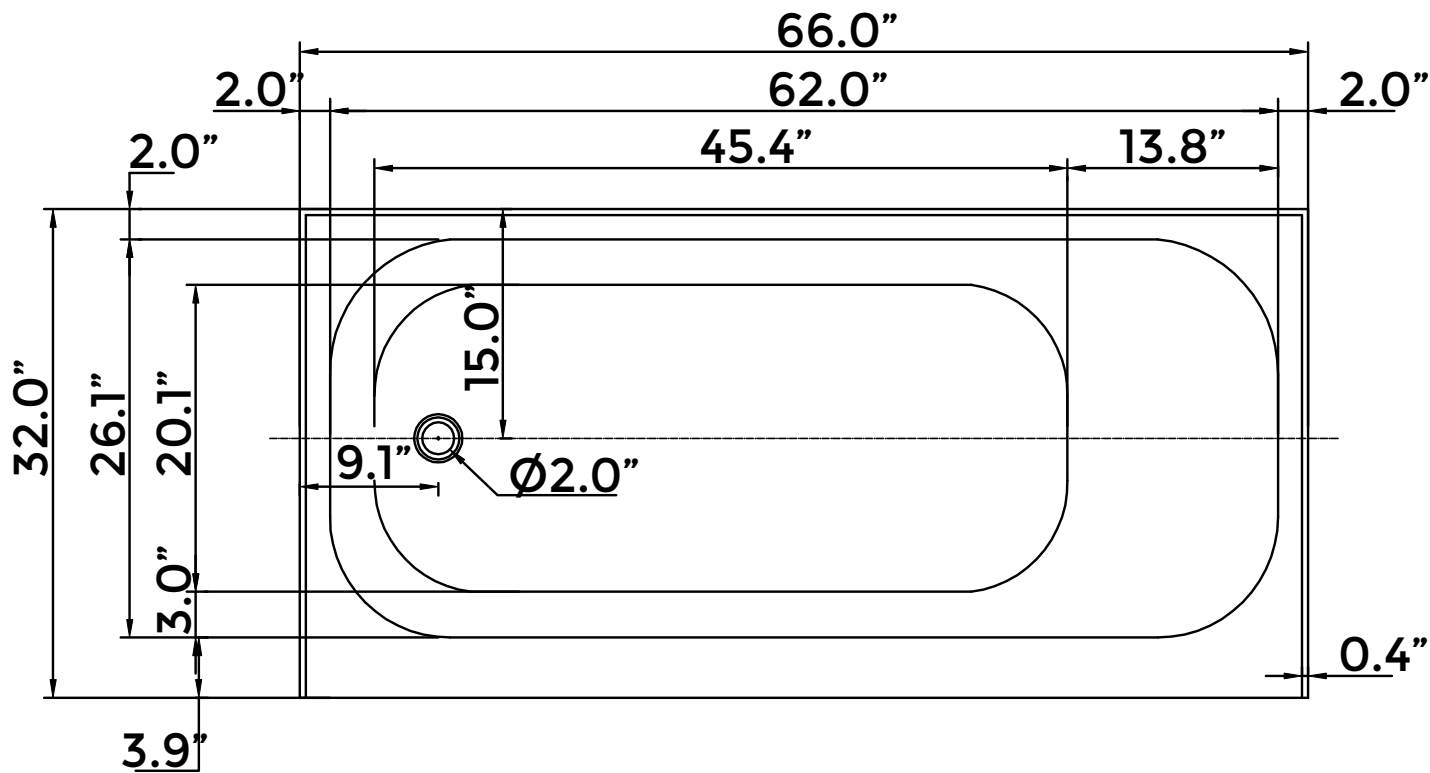

* Overall Height Includes Tiling Flange Height of 1 in.

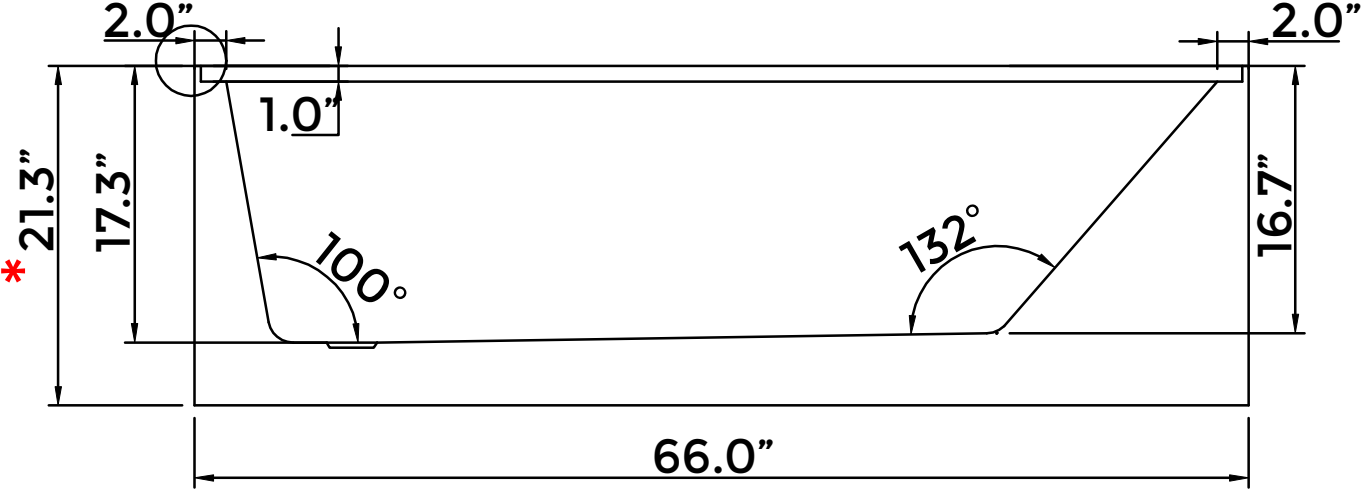