

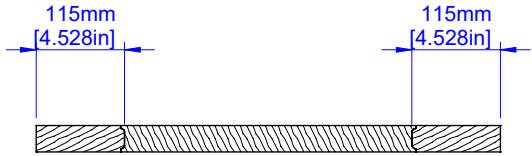



Overall Door front area.....: 1.240m² (13.342ft²)
Free Ventilation area in square meters.....: 0.078m² (0.842ft²)
Free Ventilation area in relation to door size.: 6.307%
Obstructed area in relation to door size.....: 93.693%

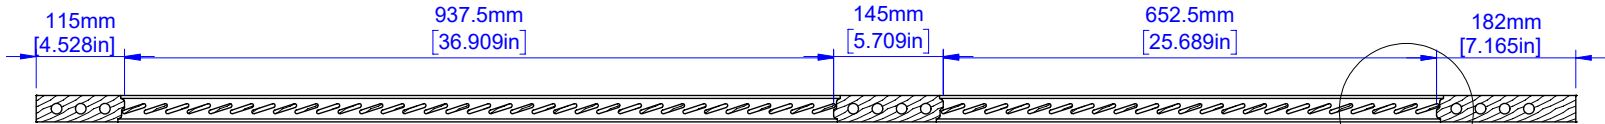

SECTION B-B

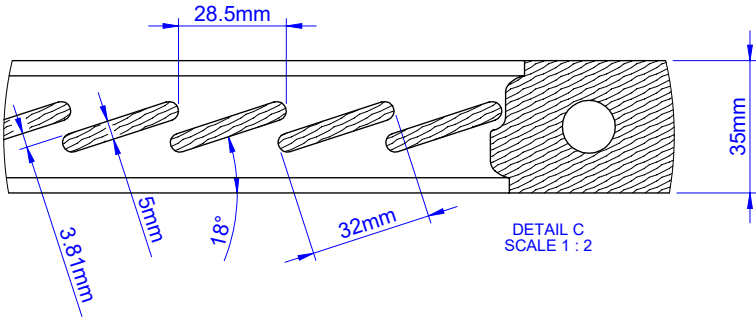

SECTION A-A

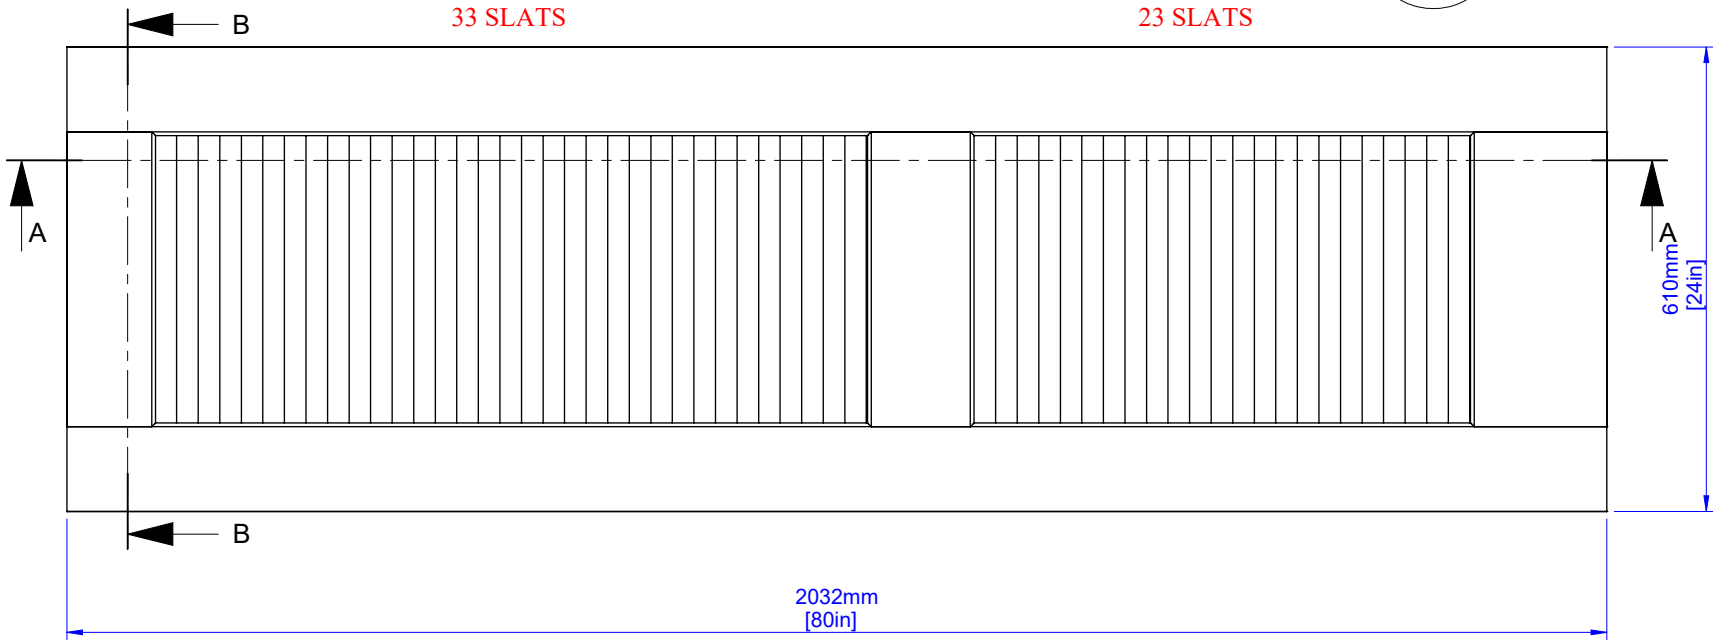

CLASSIC LOUVER 35mm (1 3/8") Louver/Louver Standard Ovolo Sticking 5mm Slats (28,5mm Pitch) Open

	Last Update: 29/06/17	FSC Wood Statistic	Size in Inch Decimals:	Size in Milimeter:	Drawing Code:	
	Drawing Scale: 1:10	0.025210m³	1.38 x 24 x 80	35 x 610 x 2032	A000890	