
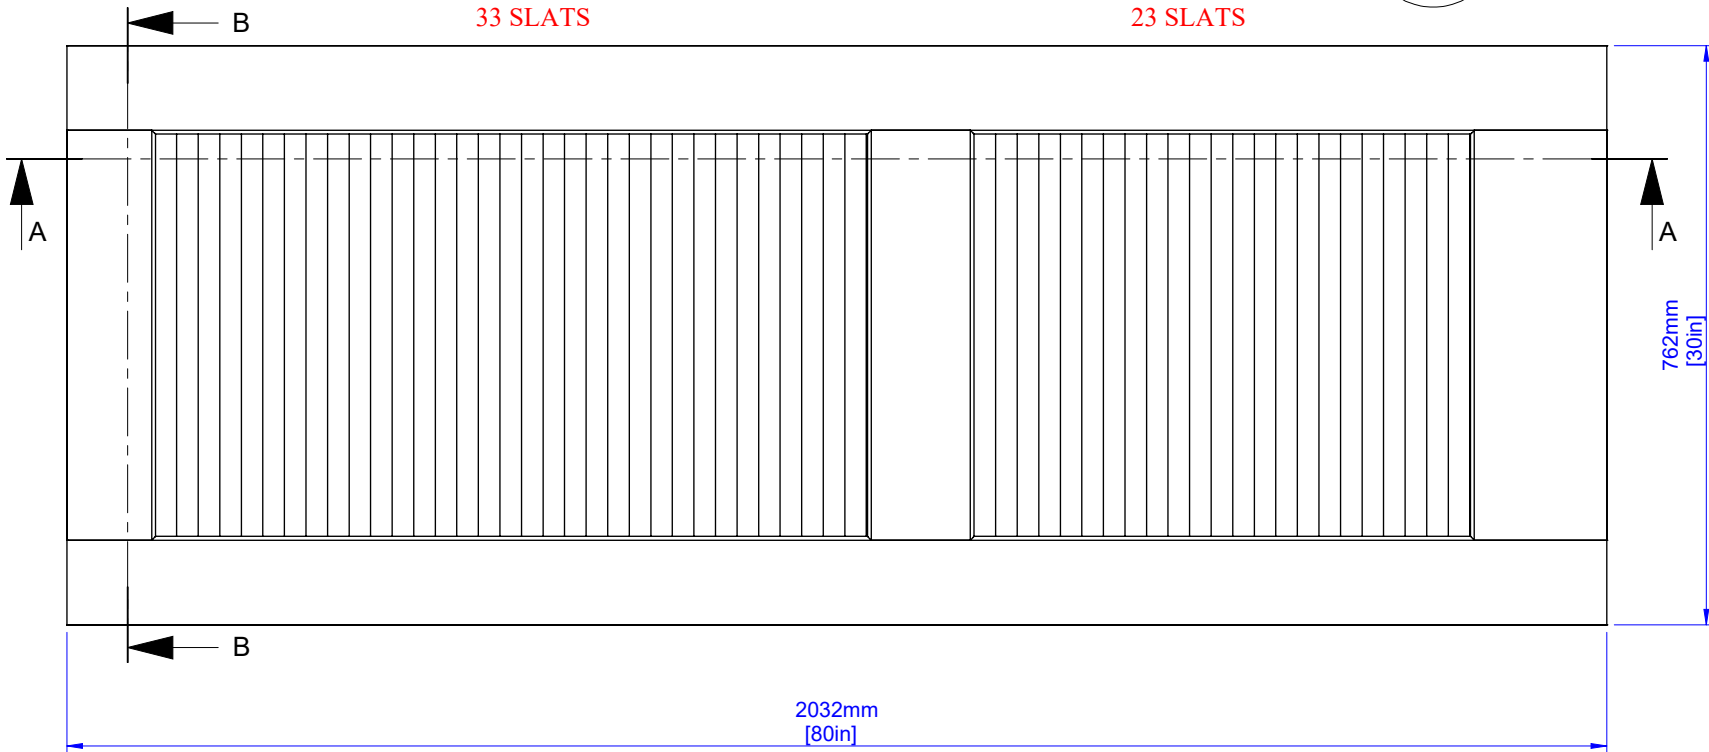
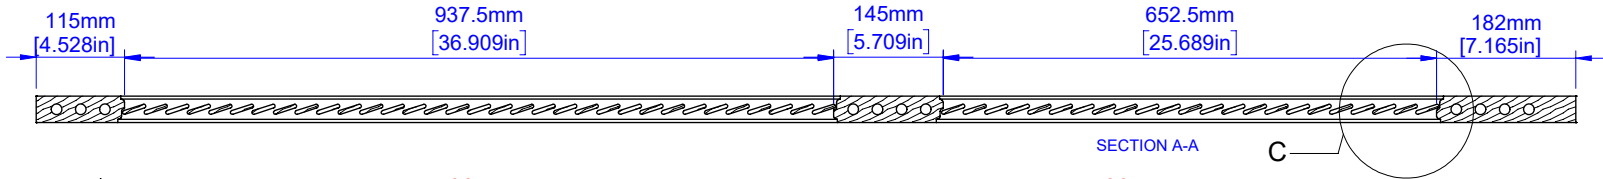
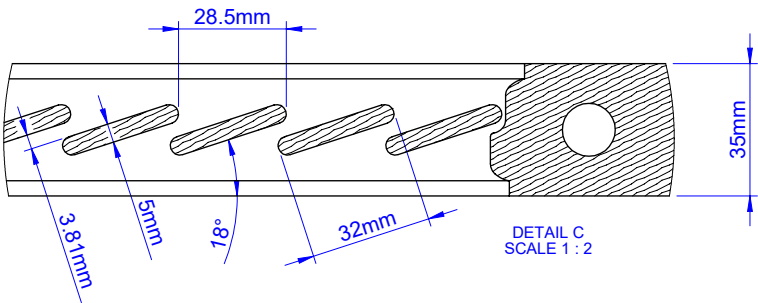


Overall Door front area.....: 1.548m² (16.667ft²)
Free Ventilation area in square meters.....: 0.109m² (1.178ft²)
Free Ventilation area in relation to door size.: 7.069%
Obstructed area in relation to door size.....: 92.931%

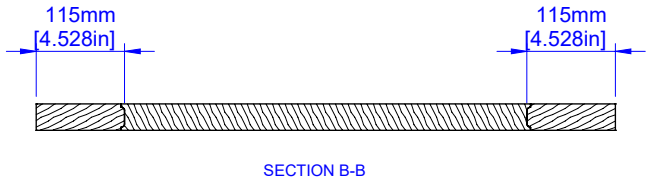

CLASSIC LOUVER 35mm (1 3/8") Louver/Louver Standard Ovolo Sticking 5mm Slats (28,5mm Pitch) Open

	Last Update: 29/06/17	FSC Wood Statistic 0.028795m³	Size in Inch Decimals: 1.38 x 30 x 80	Size in Milimeter: 35 x 762 x 2032	Drawing Code: A000887	 MANUFACTURERS OF QUALITY DOORS
	Drawing Scale: 1:10					