

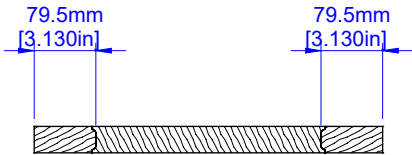
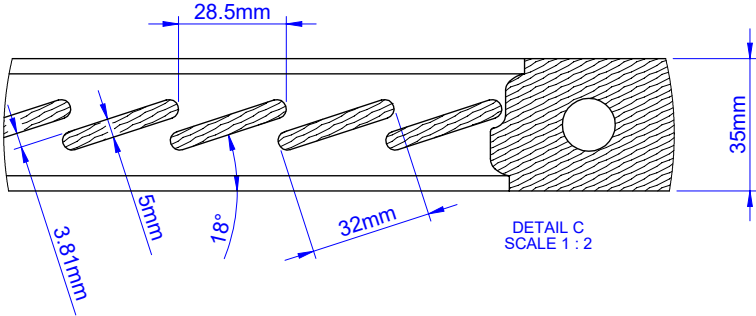


Overall Door front area.....: 0.929m² (9.996ft²)
Free Ventilation area in square meters.....: 0.061m² (0.660ft²)
Free Ventilation area in relation to door size.: 6.602%
Obstructed area in relation to door size.....: 93.398%

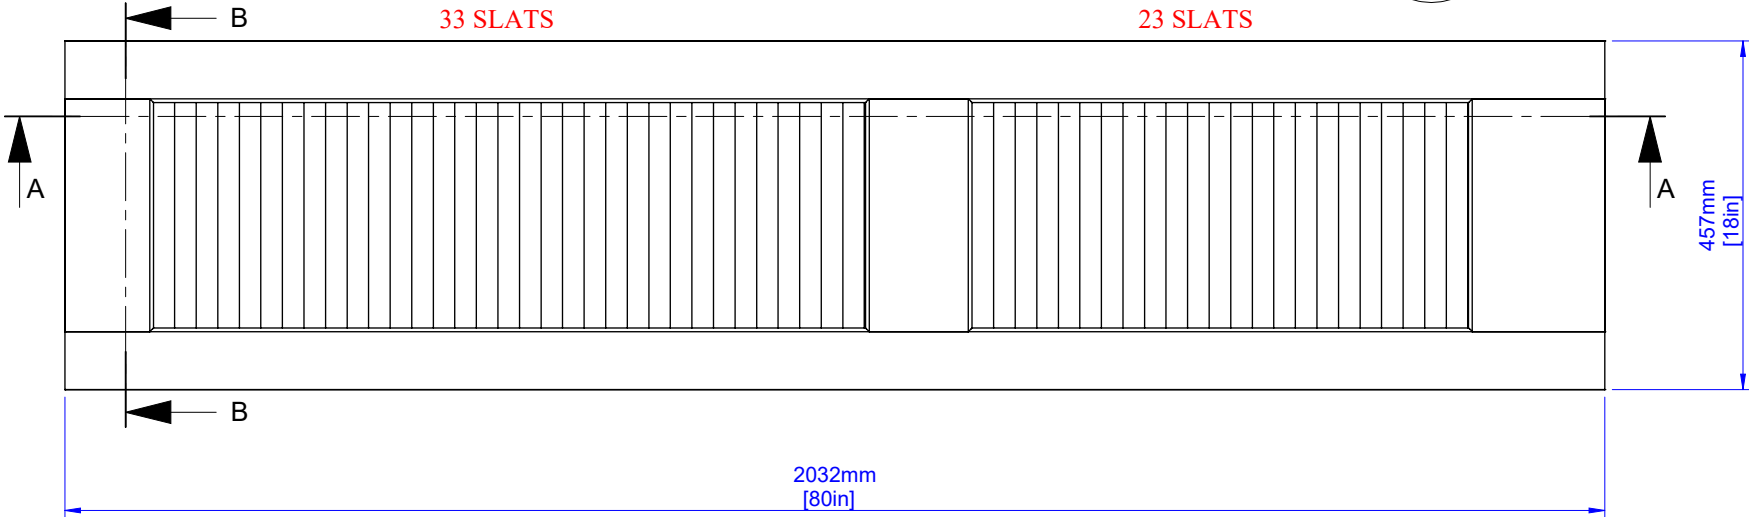

SECTION B-B

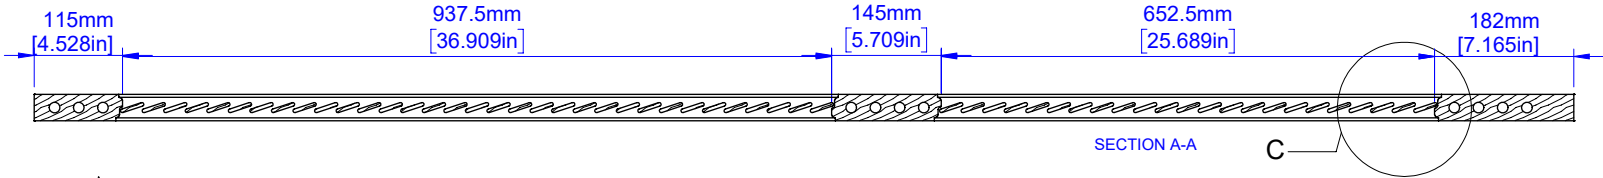

CLASSIC LOUVER 35mm (1 3/8") Louver/Louver Standard Ovolo Sticking 5mm Slats (28,5mm Pitch) Open

	Last Update: 29/06/17	FSC Wood Statistic	Size in Inch Decimals:	Size in Milimeter:	Drawing Code:	
	Drawing Scale: 1:10	0.018183m³	1.38 x 18 x 80	35 x 457 x 2032	A000895	