

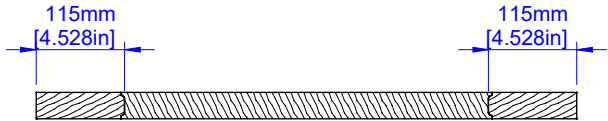



Overall Door front area.....: 1.445m² (15.551ft²)
Free Ventilation area in square meters.....: 0.099m² (1.065ft²)
Free Ventilation area in relation to door size.: 6.850%
Obstructed area in relation to door size.....: 93.150%

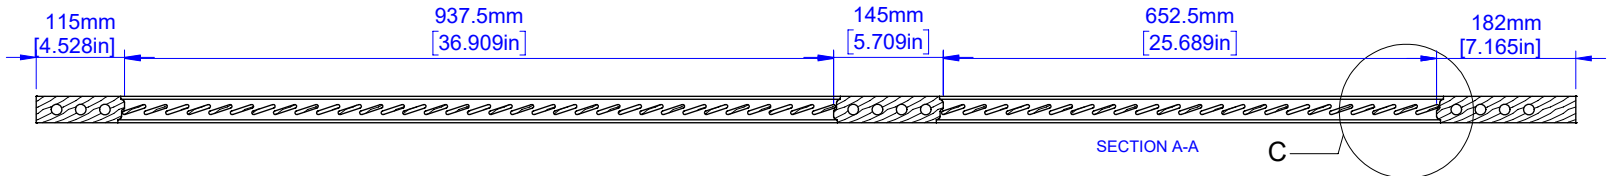

SECTION B-B

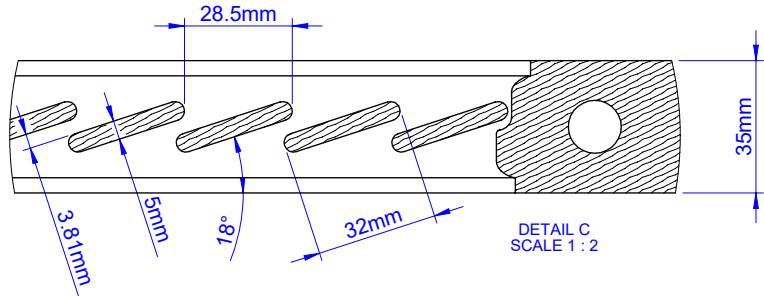

SECTION A-A

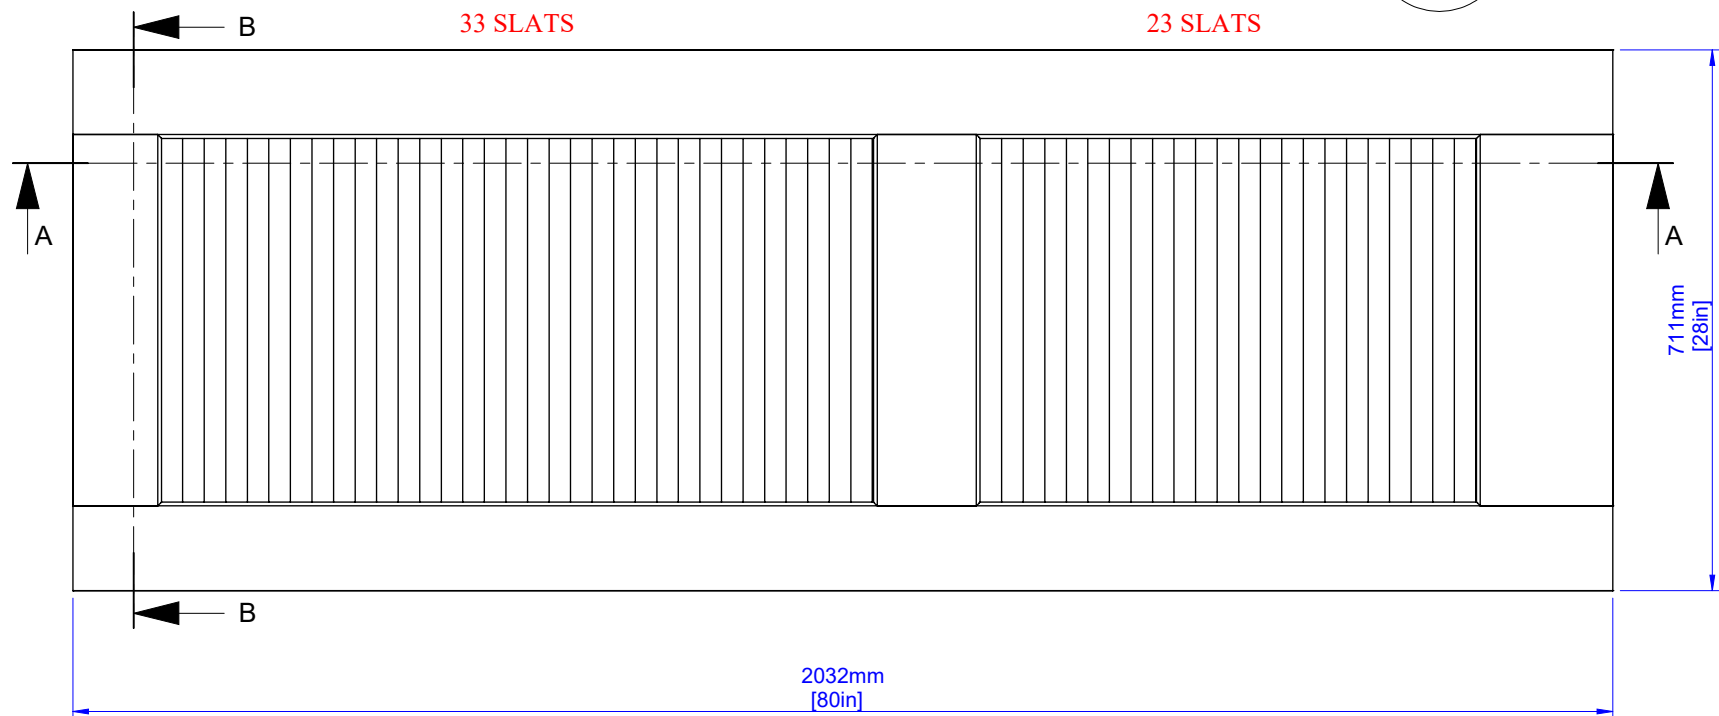

CLASSIC LOUVER 35mm (1 3/8") Louver/Louver Standard Ovolo Sticking 5mm Slats (28,5mm Pitch) Open

	Last Update: 29/06/17	FSC Wood Statistic	Size in Inch Decimals:	Size in Milimeter:	Drawing Code:	
	Drawing Scale: 1:10	0.027577m³	1.38 x 28 x 80	35 x 711 x 2032	A000888	