




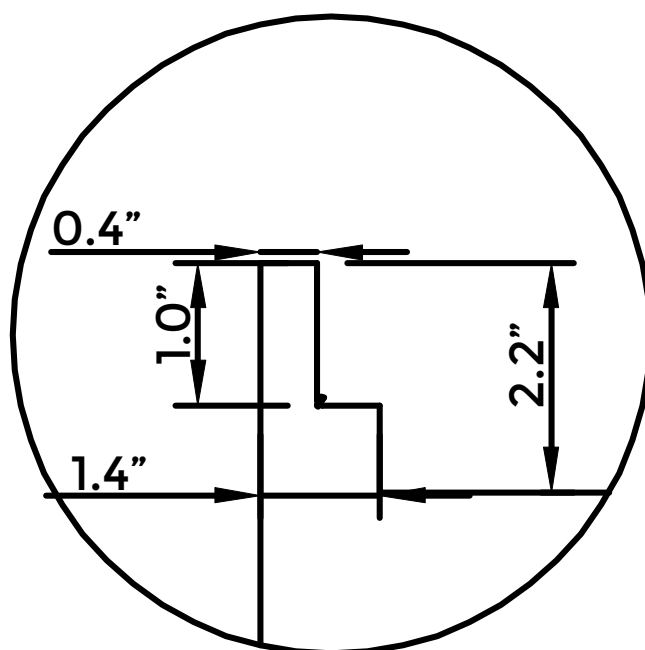

INTEGRATED TILING FLANGE

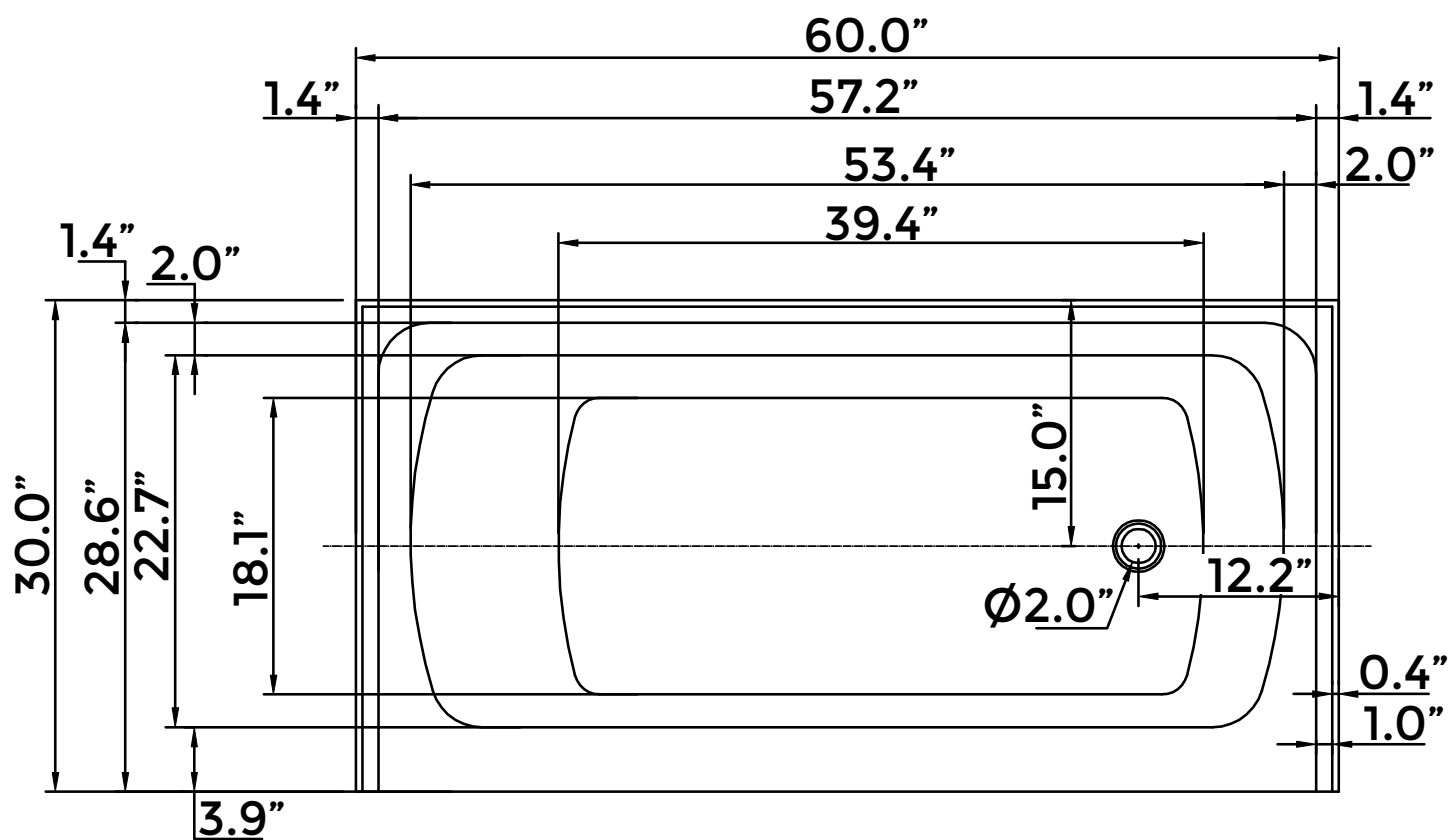

*** Overall Height Includes Tiling Flange Height of 1 in.**

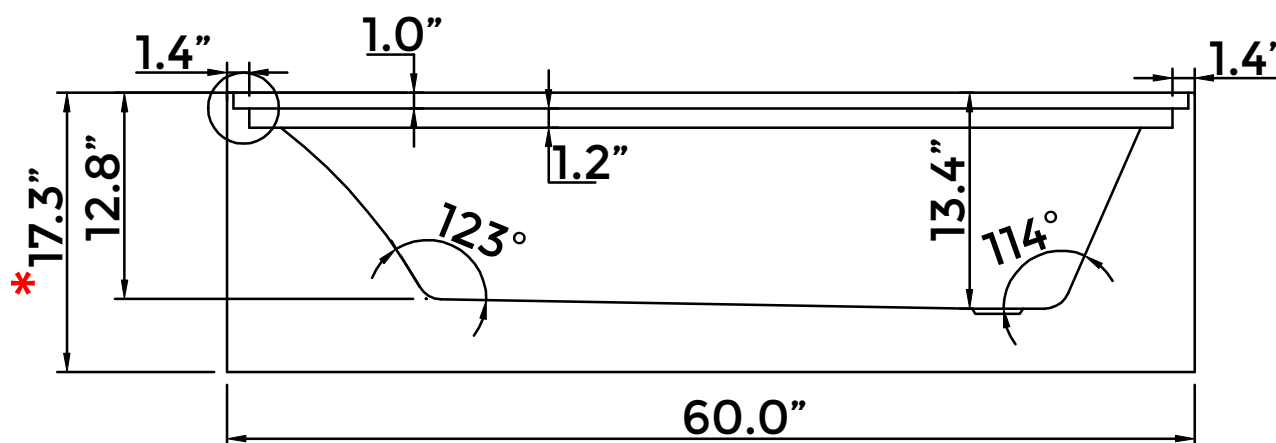