


Vertical Cross Section

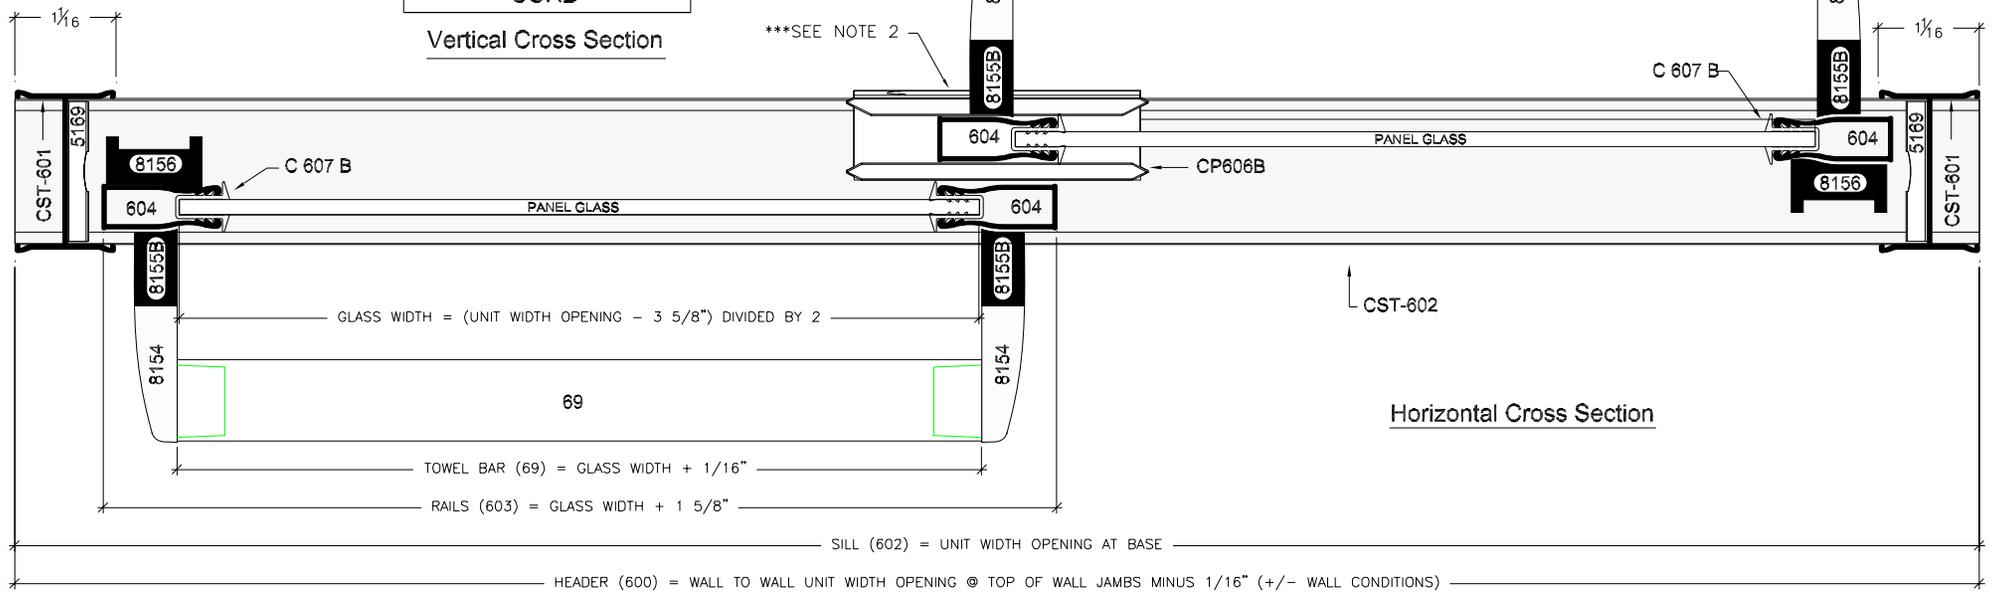

Horizontal Cross Section

NOTES:

1. FORMULAS ARE BASED ON A MINIMUM WIDTH OPENING. WHEN MEASURING OPENING WIDTHS, ALWAYS CHECK FOR OUT OF PLUMB WALL CONDITIONS.
- *** 2. FORMULAS FOR GLASS WIDTHS SHOWN WILL YIELD A "PERFECT OVERLAP". THE TERM DESCRIBES THE OVERLAPPING CONDITION OF THE TWO PANELS WHEN CLOSED (PANEL STILES ARE ALIGNED WHEN LOOKED AT STRAIGHT ON).

Series

Unit Configuration

NEWPORT

Framed Bypass Door



Coastal Industries Inc.